

ROOF PITCH'S
14:12 SIDE/SIDE
12:12 FRONT/BACK




- PRELIMINARY FRONT ELEVATION -

© COPYRIGHT DESIGN CONSULTANTS INC.

RC4024R1

DESIGN CONSULTANTS INC.

1721 E. SOUTHLAKE BLVD., STE 120 - SOUTHLAKE, TEXAS - OFFICE: 817-905-7374 - FAX: 682-323-3090

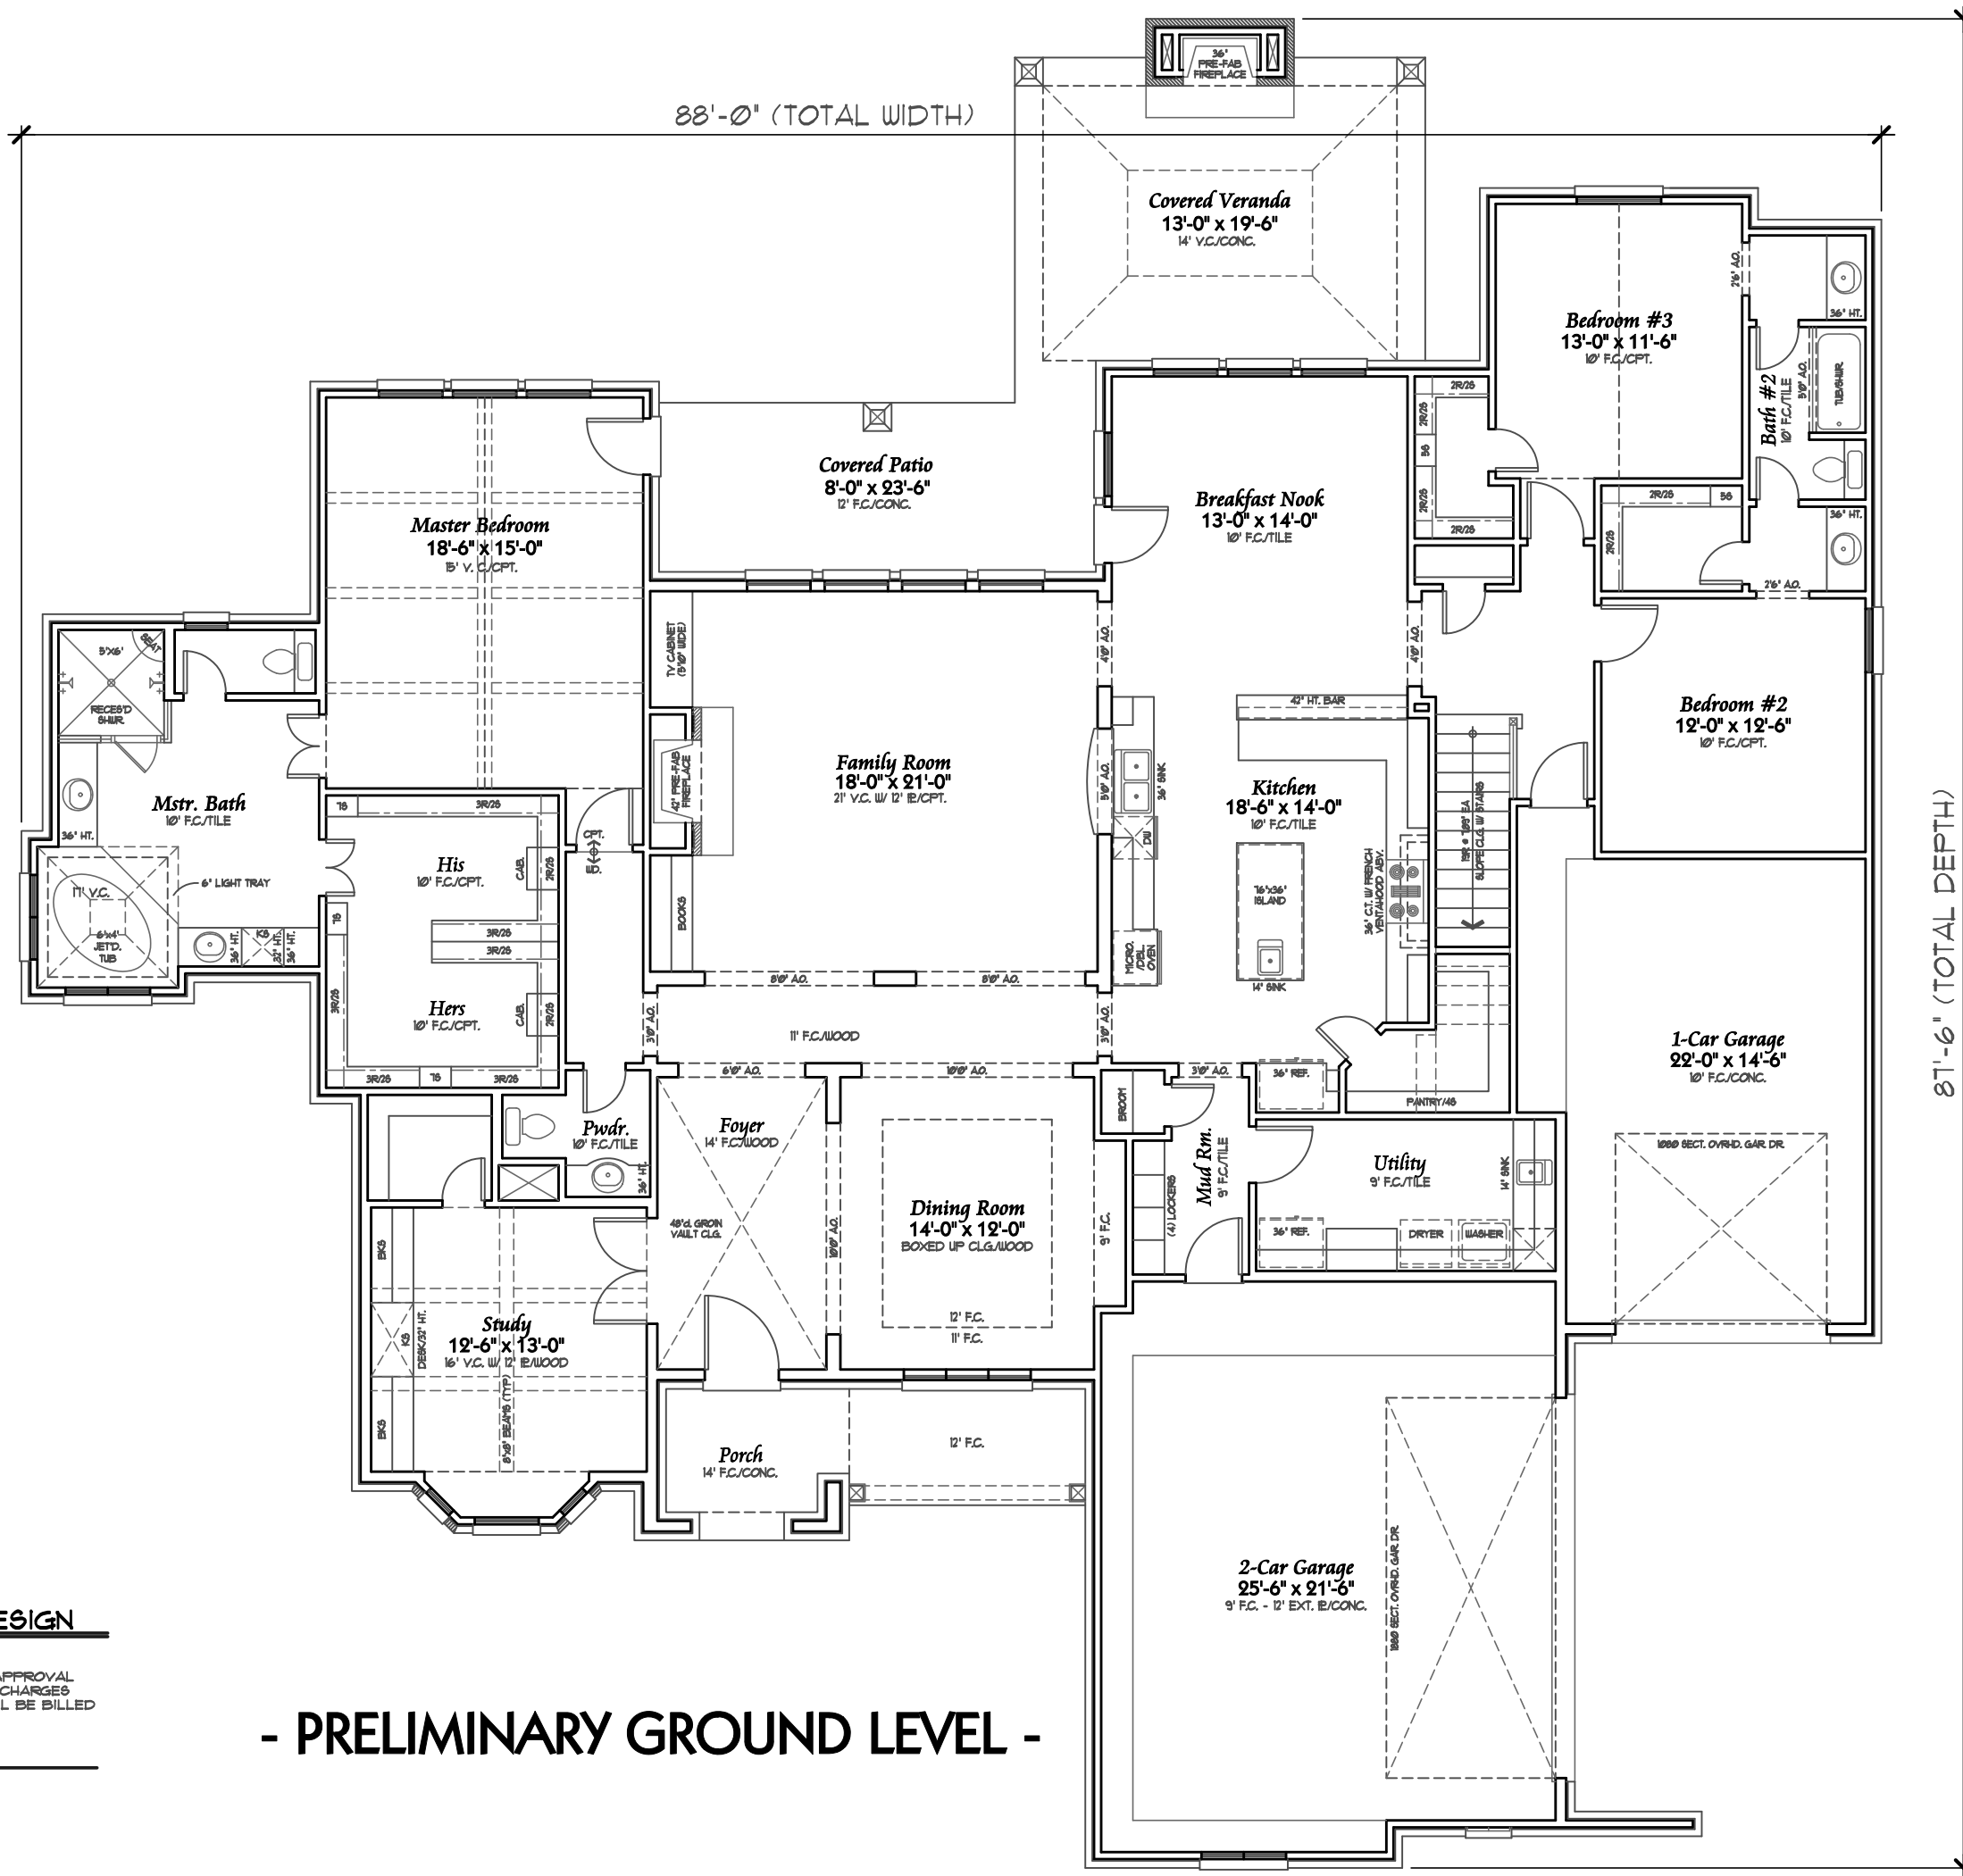

CLIENT ACCEPTANCE OF DESIGN


PLEASE SIGN PRIOR TO CONSTRUCTION DOCUMENTS.
ALL CLIENT INITIATED REVISIONS AFTER REVIEW AND APPROVAL
OF THE PRELIMINARY DESIGN PACKAGE RESULTING IN CHARGES
BEING MADE TO THE CONSTRUCTION DOCUMENTS, SHALL BE BILLED
AT AN HOURLY RATE.

SIGNATURE: _____ DATE: _____

- PRELIMINARY GROUND LEVEL -

- AREA TABULATION -

GROUND LEVEL:	3,312 sq. ft.
UPPER LEVEL:	395 sq. ft.
BONUS AREA:	396 sq. ft.
<hr/>	
TOTAL A/C AREA:	4,103 sq. ft.
COVERED PATIO/VERANDA:	453 sq. ft.
COVERED PORCH:	127 sq. ft.
<hr/>	
2-CAR GARAGE:	625 sq. ft.
1-CAR GARAGE:	379 sq. ft.
<hr/>	
AREA UNDER ROOF:	5,687 sq. ft.
GROSS SLAB:	4,896 sq. ft.

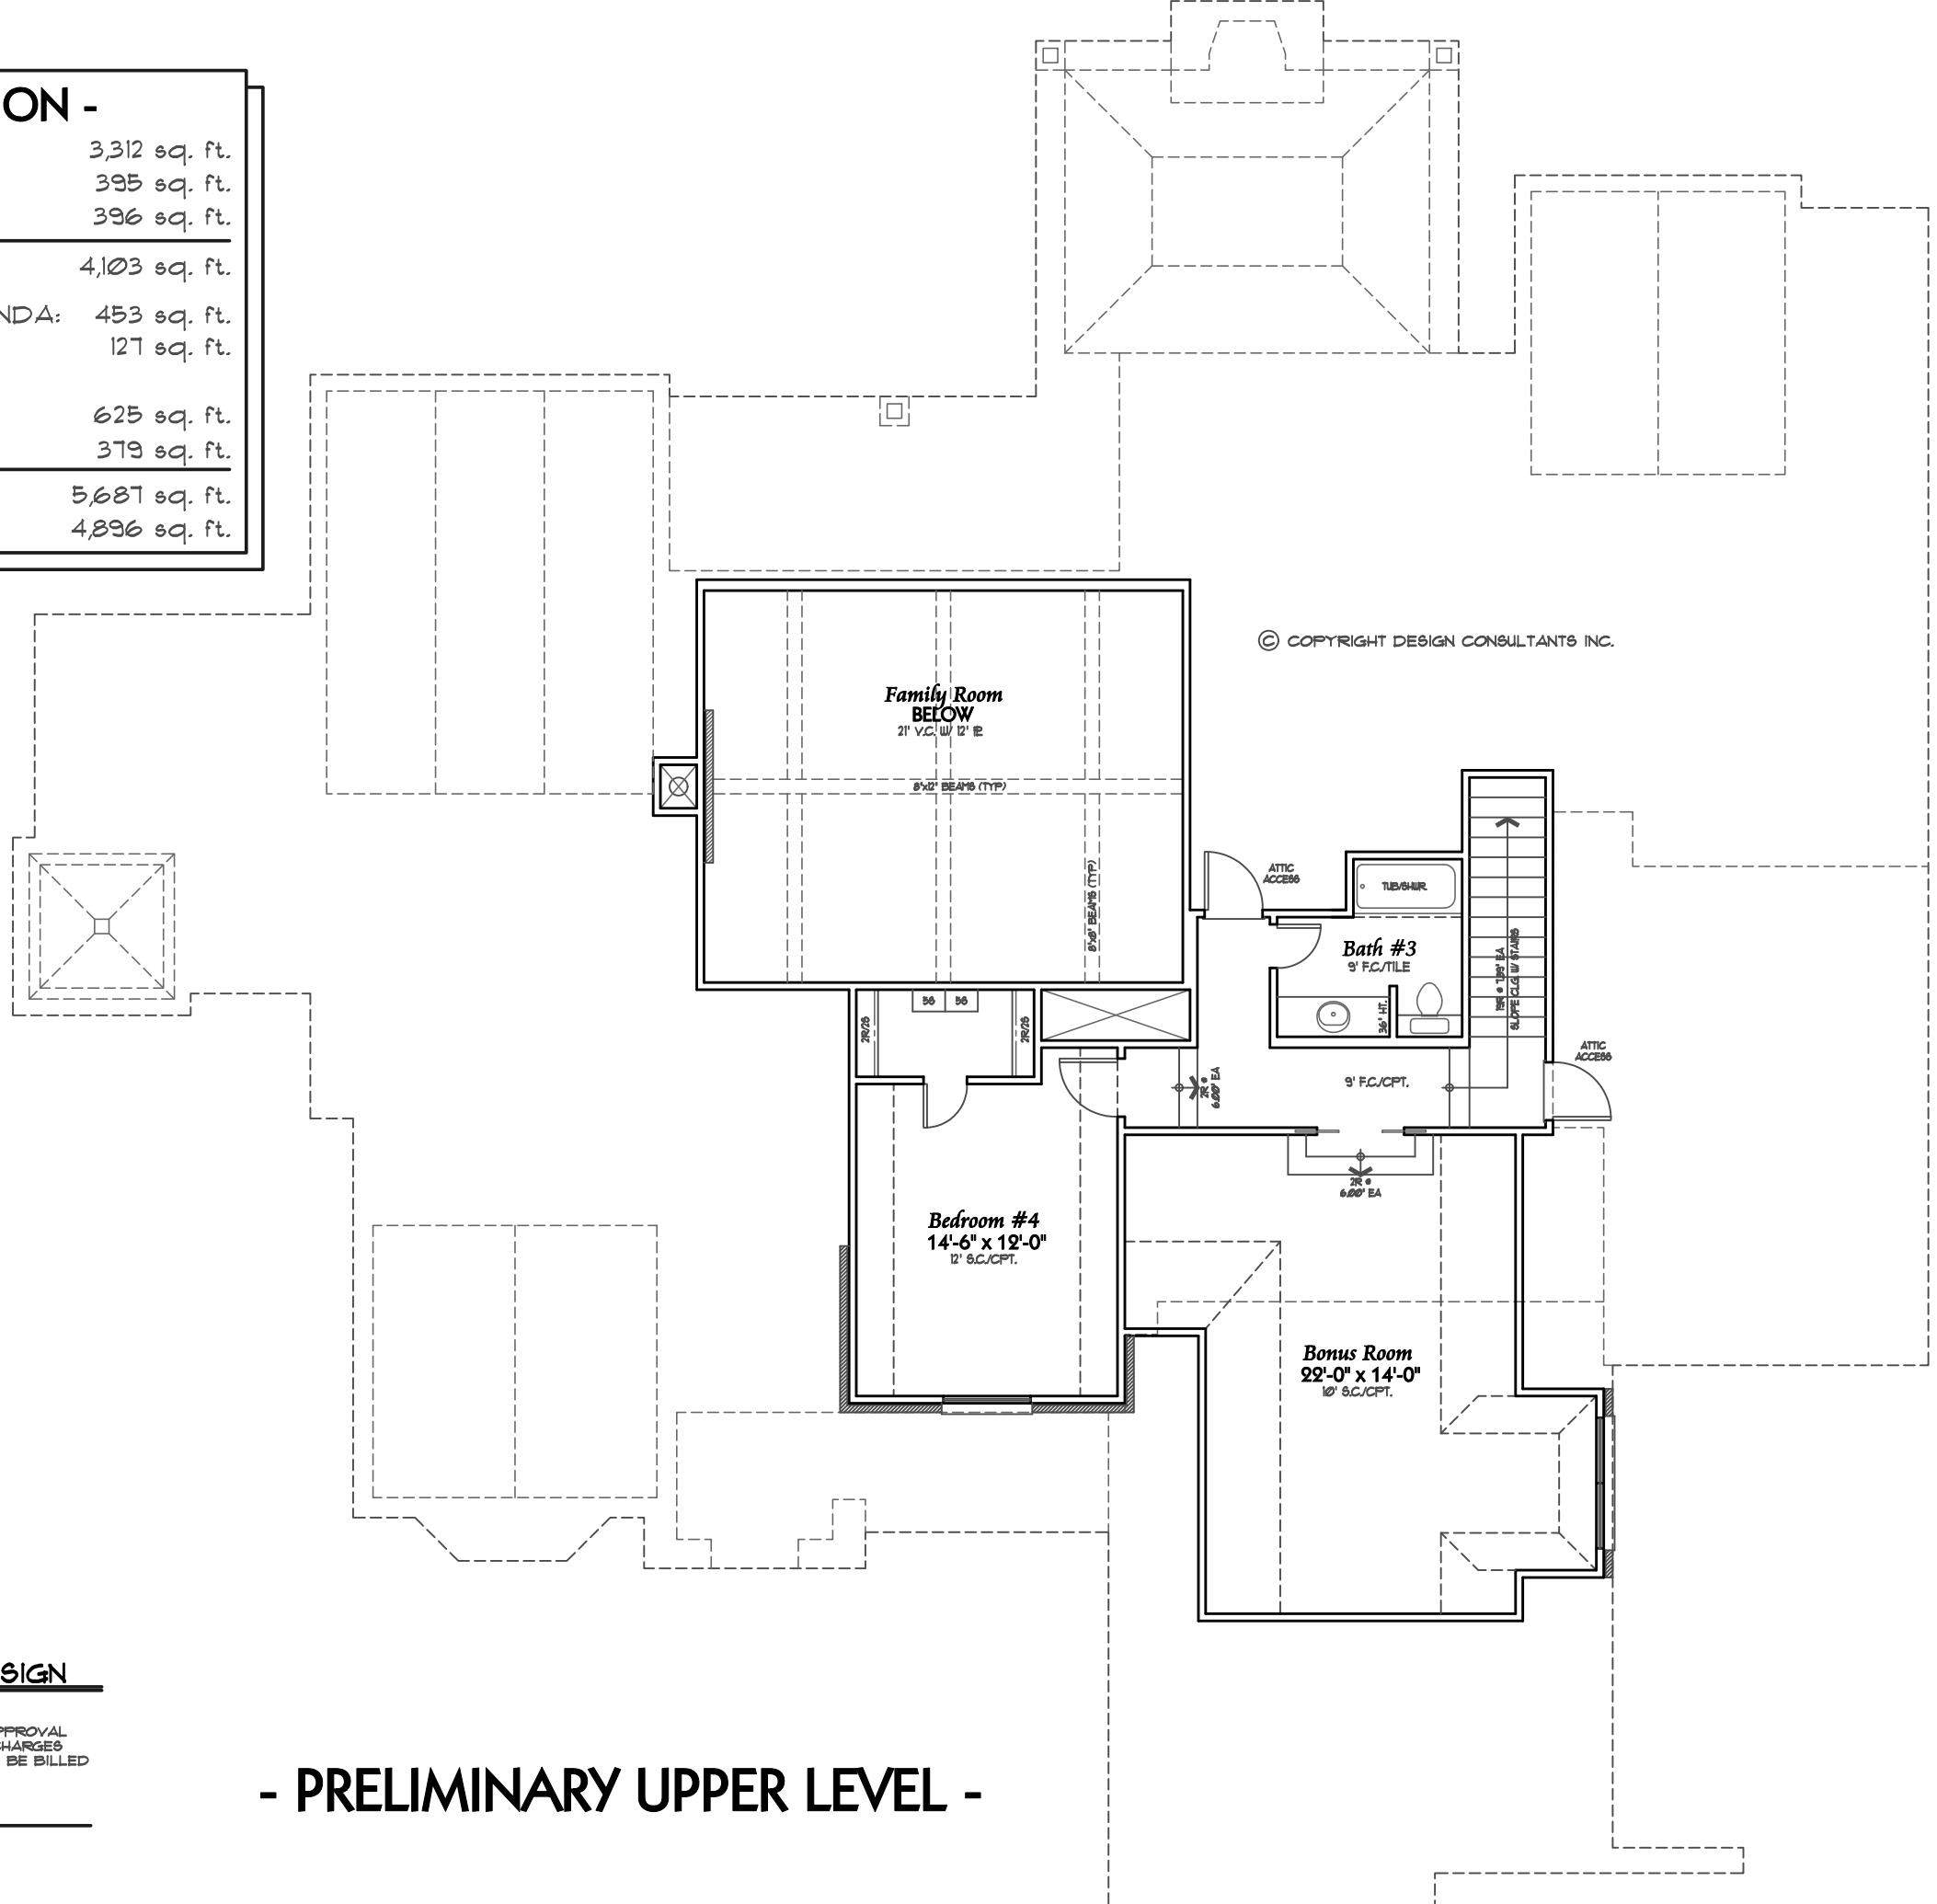

© COPYRIGHT DESIGN CONSULTANTS INC.

CLIENT ACCEPTANCE OF DESIGN

PLEASE SIGN PRIOR TO CONSTRUCTION DOCUMENTS.
 ALL CLIENT INITIATED REVISIONS AFTER REVIEW AND APPROVAL
 OF THE PRELIMINARY DESIGN PACKAGE RESULTING IN CHARGES
 BEING MADE TO THE CONSTRUCTION DOCUMENTS, SHALL BE BILLED
 AT AN HOURLY RATE.

SIGNATURE: _____ DATE: _____

- PRELIMINARY UPPER LEVEL -

RC4024R1

DESIGN CONSULTANTS INC.

1721 E. SOUTHLAKE BLVD., STE 120 - SOUTHLAKE, TEXAS - OFFICE: 817-905-7374 - FAX: 682-323-3090